


NO.	GRANTOR	GRANTEE	INSTRUMENT	DATE	RECORD	CUST. NO.	REMARKS
1	Patrick & White	N.C. & St. L. Ry.	None	May 29, 1878	DB7-350-June 5, 1878	318	See Note 1
2	Daniel Gorder	N.C. & St. L. Ry.	None	May 29, 1878	DB 7-352-June 5, 1878	319	
3			None				
4			None				See Note 1

Note 1- Quarter with claimed under decisions of Tennessee Courts.



Cont. 49285 4-24-63 Oscar Eichenberger - Pvt. Rd. X-ing at sta. 539+00

026-25

RIGHT-OF-WAY AND TRACK MAP  
 NASHVILLE, CHATTANOOGA AND ST. LOUIS RY.  
 COLUMBIA BRANCH

STATION 528+50 TO STATION 634+10  
 SCALE, 1 IN. = 200 FT. JUNE 30, 1916

Sheet No. 6 of 47 Sheets of  
 Columbia Branch from survey  
 station 528+50 to survey station  
 634+10

OFFICE OF CHIEF ENGINEER  
 NASHVILLE, TENN.

M.P. 100 to 120